


DESCRIPTION OF A PART OF THE MARVIN V. WILLIAMS LANDS,
THIRD DISTRICT, KENT COUNTY, MD.

Beginning for the same at an iron pipe on the southwest side of Md. Rte. 297, said point being N 15 24 30 W - 180.55' and N 21 07 10 W - 18.17', measured along the right-of-way of said road, from the northernmost corner of the lands of William P. Wessel, Jr.; and running, thence, by and with a new division line between the herein described lands and other lands of Williams S 74 35 30 W - 262.00' to an iron pipe, N 15 24 30 W - 170.00' to an iron pipe, and N 74 35 30 E - 257.76' to an iron pipe on the southwest side of Md. Rte. 297; thence, by and with said right-of-way line as shown on SHA Plat 40329 S 09 30 E - 38.29', S 15 24 30 E - 50.00', and S 21 07 10 E - 82.33' to the place of beginning. Containing in all 1.000 acres of land, more or less.

June 25, 1974.

William R. Nuttle.

Floyd Parks - Tuesday 4:30

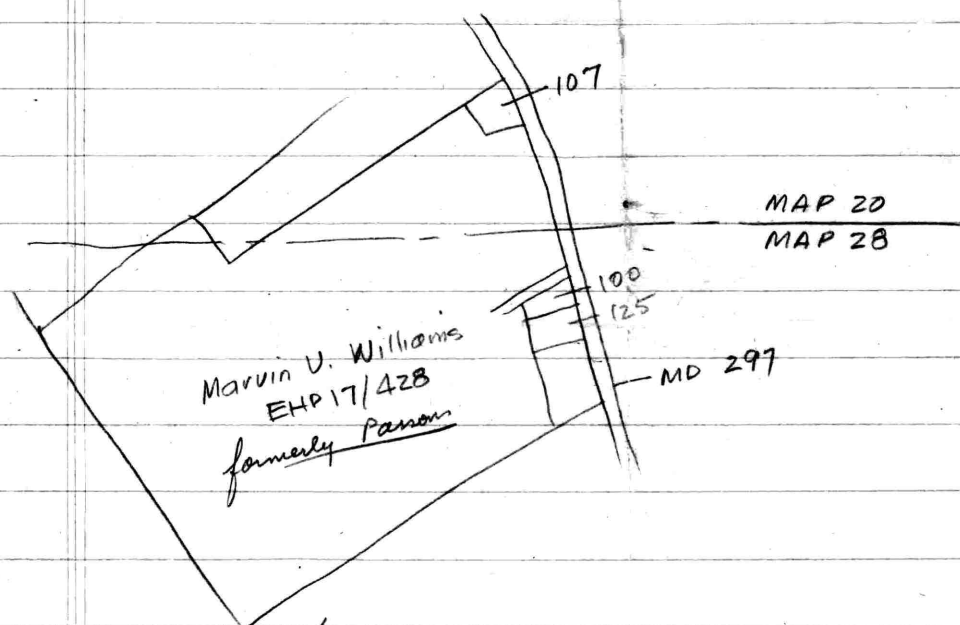

107 - William Walter Parsons


EHP 58/227

100 - Com. P. Wessel, Jr.

EHP 26/411


125 - Marvin U. Williams

EHP 26/402

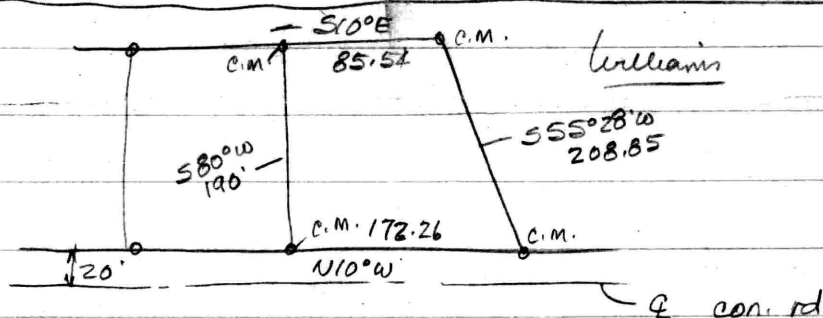

Plat by Ralph Townsend

SEC 40329

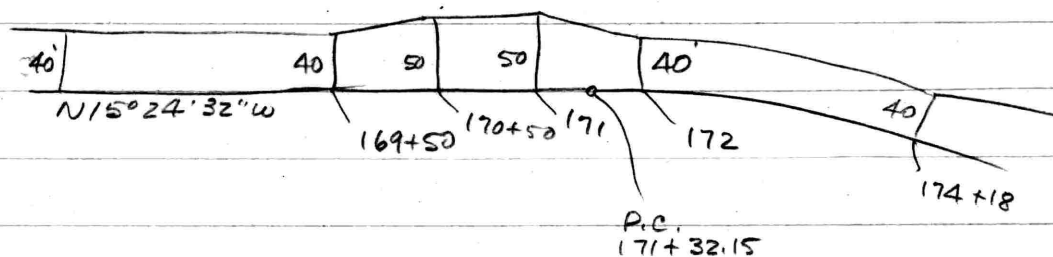


$$\Delta = 05^{\circ} 36' 49.7$$

$$D = 1^{\circ}00'$$

$$R = 5729.58$$

$$T = 280.91$$

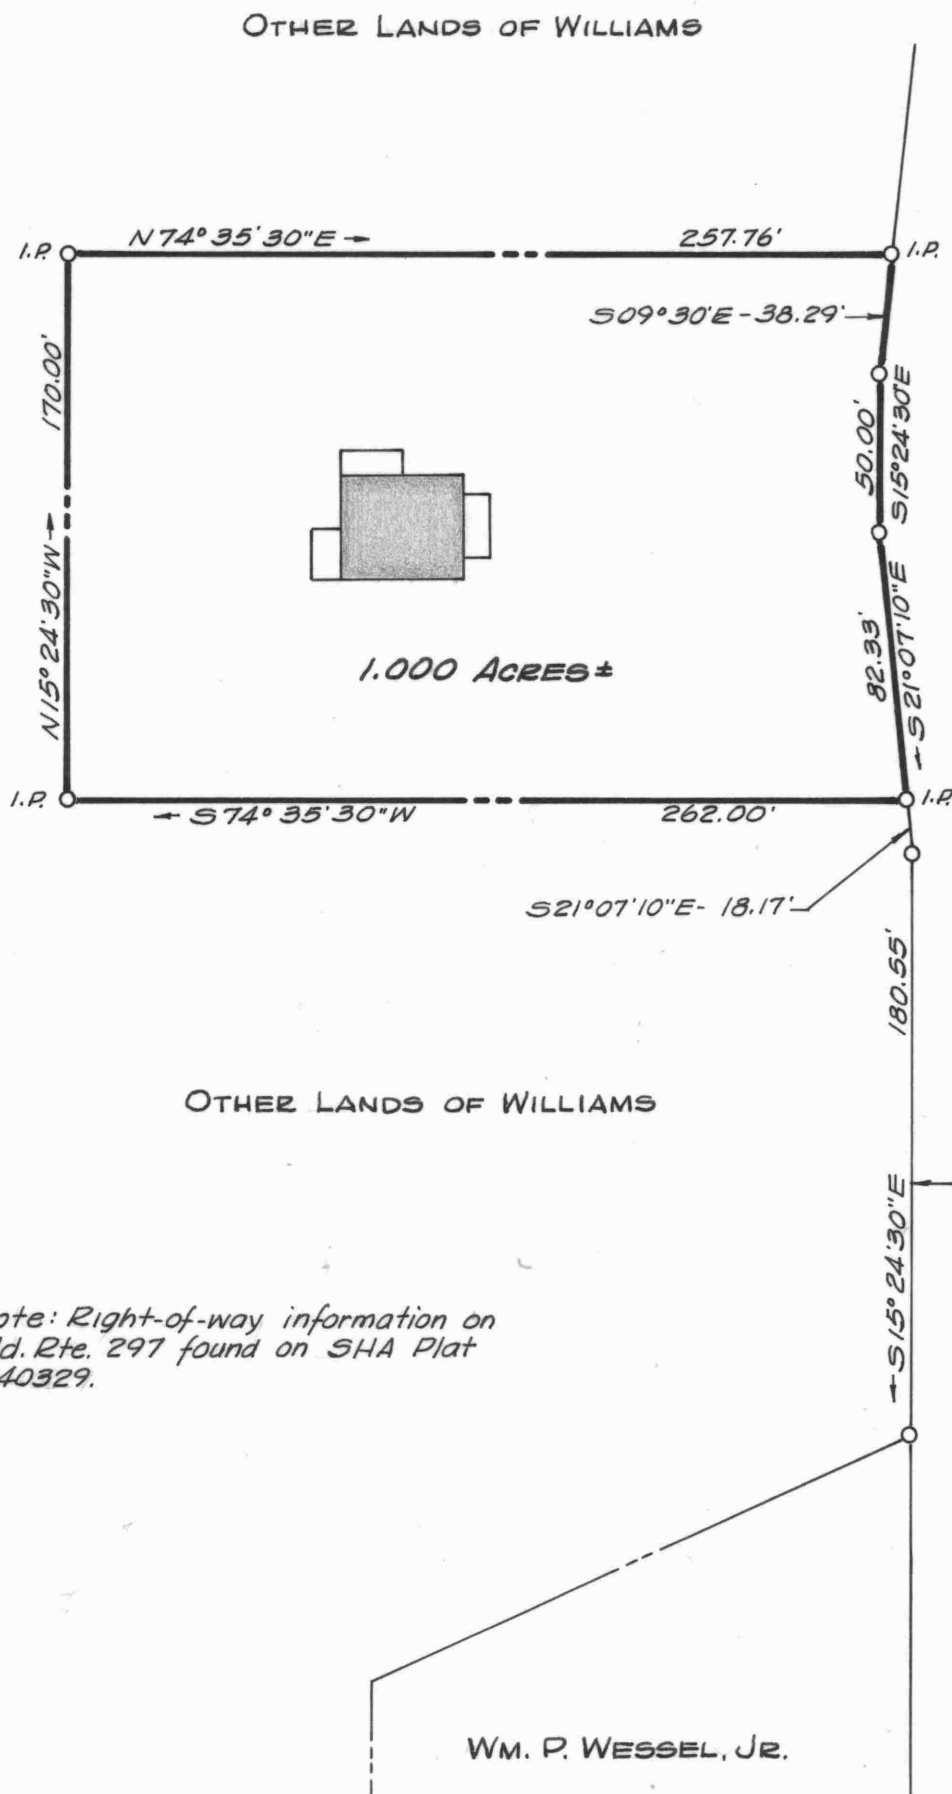

**PLAT OF A SURVEY OF PART OF THE
MARVIN V. WILLIAMS LANDS
3RD DISTRICT, KENT COUNTY, MD.**

Scale 1"=60' June 1974.
William R. Nuttle, Reg. Surveyor
Chestertown, Md.

I.P. = iron pipe

for Marvin V. Williams, Jr.